


Eureka Dune Dr.
4" CONC. SLAB

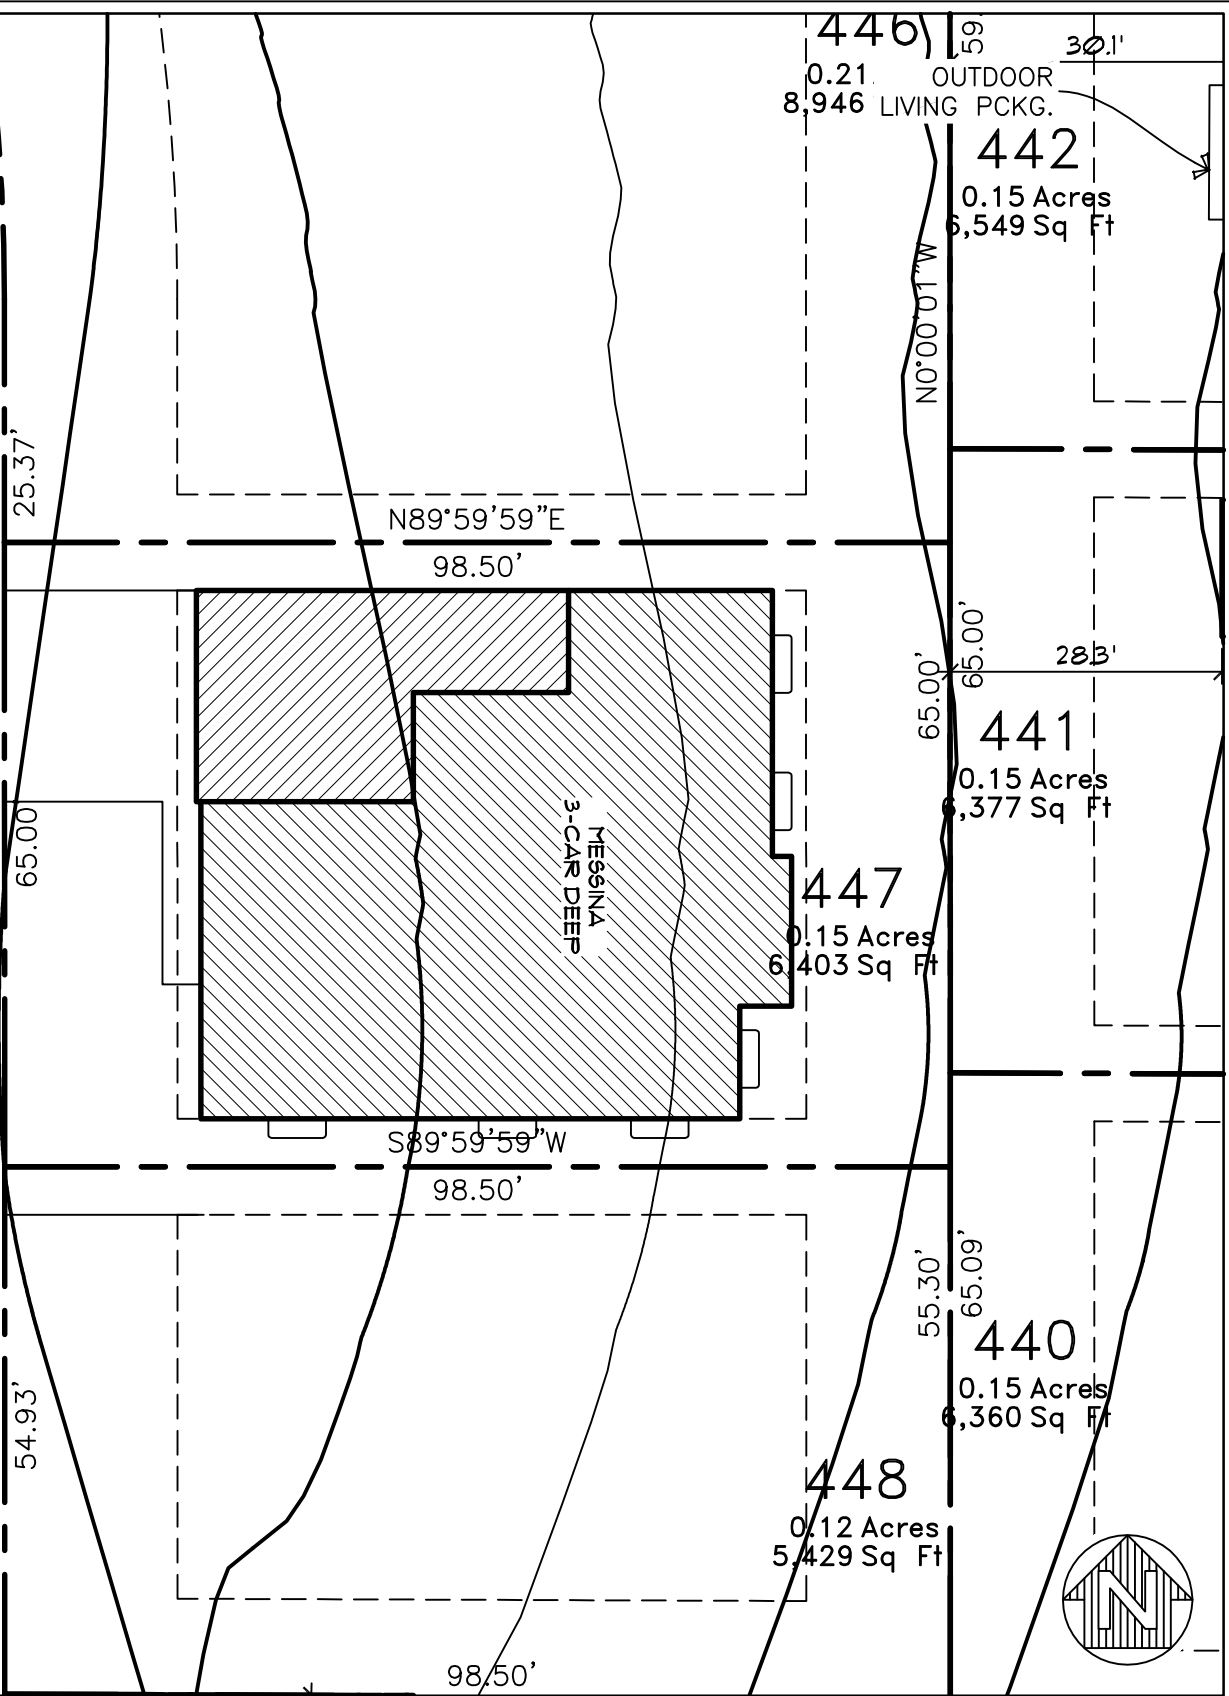

PLAN	DATE	
ADDRESS	7/16/2007	
10933 SOUTH EUREKA DR SOUTH JORDAN, UT 84095	SCALE	1" = 20'-0"
	SQUARE FEET	6,403
SUBDIVISION	ACREAGE	0.15
	PHASE	1
HIGH POINTE	LOT NUMBER	447

DATE		7/16/2007
SCALE		1" = 20'-0"
SQUARE FEET	ACREAGE	6,403 0.15
PHASE	LOT NUMBER	1 447

WASATCH HOMES

P.O. Box 490
Riverton, Utah 84065

Site plan provided for informational purposes only. Actual dimensions may vary. Builder reserves right to make changes for reasons including but not limited to site conditions, municipal requirements, house options, changes to house design, building setback & utility easements.
© COPYRIGHT, WASATCH HOMES All Rights Reserved, the use of these plans is expressly limited to Wasatch Homes.